



**exhibit areas details**

# 1 rhythm stories



- (digital) elements:**
- projectors
  - screens with videos & hearing devices
  - readerrail
  - focus sound barriers
  - scanning decives

project title



drawing title

**1 rhythm stories**  
render

date

12/08/2017

drawn by

Nina van Styrum  
Fall 2017


drawing number

EX 00.67

scale

N/A


location map

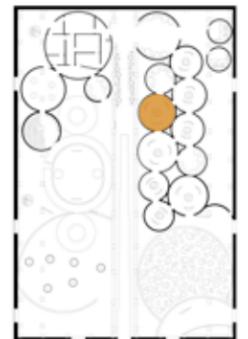


**NOT FOR CONSTRUCTION**

These design control drawings represent visual concepts and construction recommendations only. Nina van Styrum does not accept any responsibility for the structural appropriateness or integrity of completed scenic/exhibit structures, and no engineering specifications are implied herein. All materials and construction must comply with the most stringent applicable fire, safety and building codes. Written dimensions shall have precedence over scaled dimensions. If a discrepancy is discovered as to which is correct, the fabricator shall contact Nina van Styrum to determine.


# 1 rhythm stories

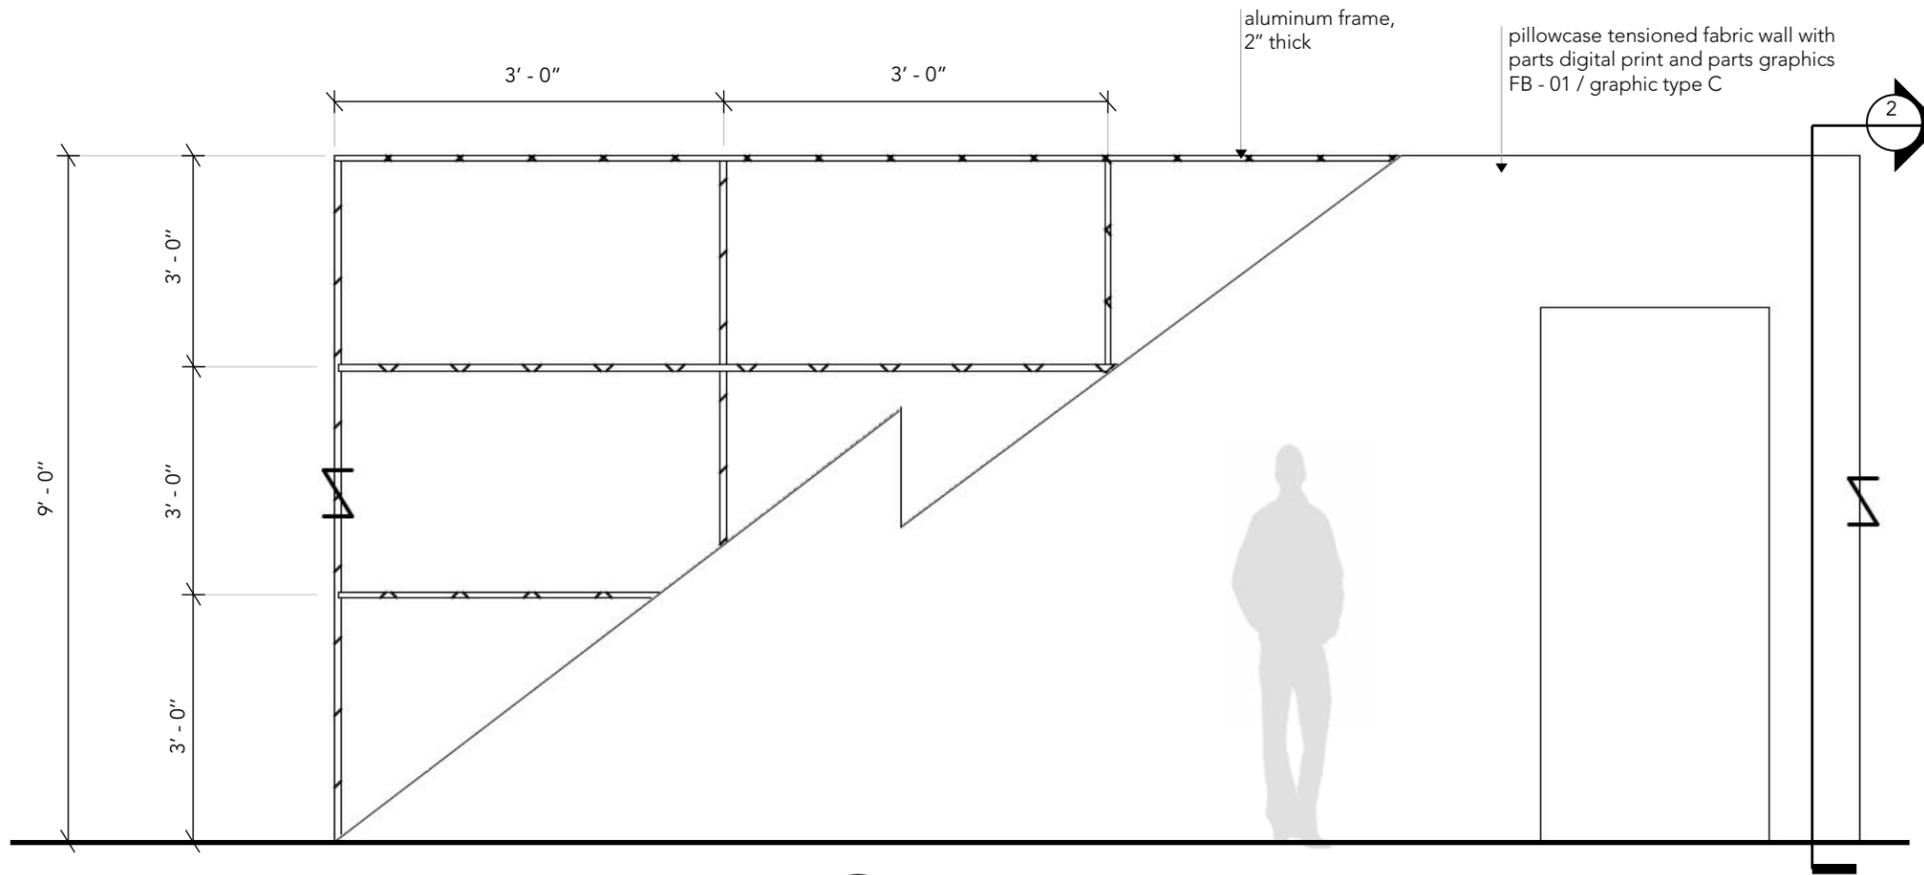

1 front elevation - detail  
scale 1/4" = 1' - 0"

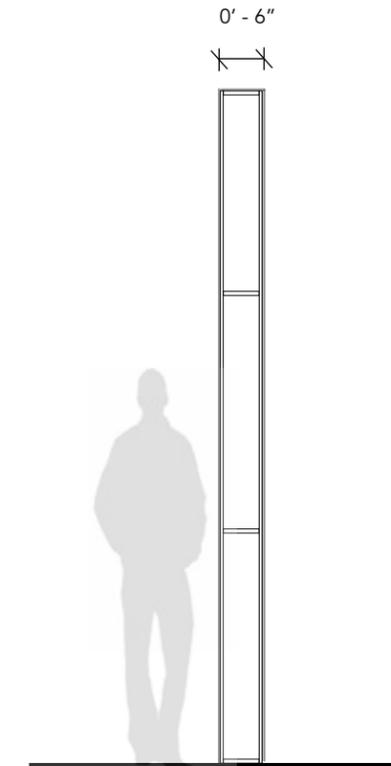

2 section cut  
scale 1/4" = 1' - 0"

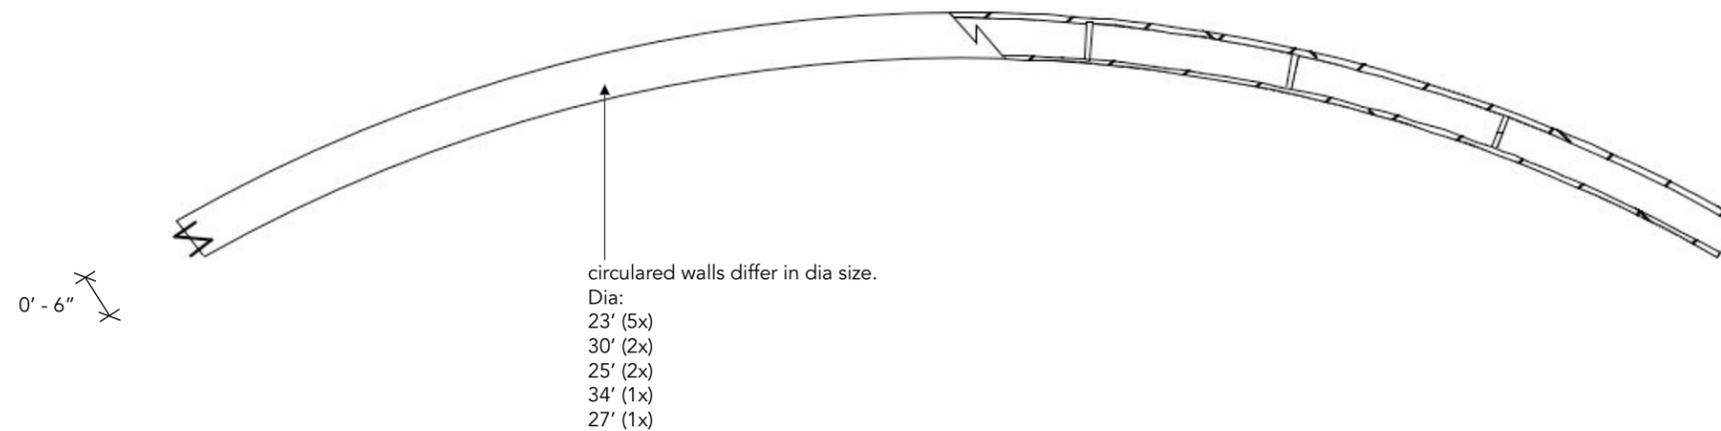

3 plan elevation - detail  
scale 1/4" = 1' - 0"

project title



drawing title

**1 rhythm stories**  
wall detail

date

12/08/2017

drawn by

Nina van Styrum  
Fall 2017


drawing number

EX 00.68

scale

1/4" = 1' - 0"




location map

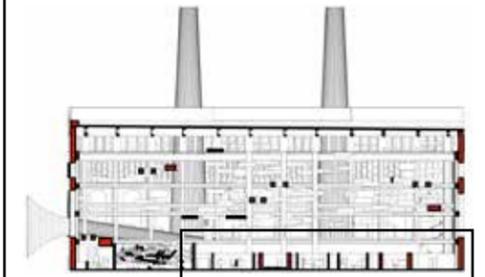

**NOT FOR CONSTRUCTION**

These design control drawings represent visual concepts and construction recommendations only. Nina van Styrum does not accept any responsibility for the structural appropriateness or integrity of completed scenic/exhibit structures, and no engineering specifications are implied herein. All materials and construction must comply with the most stringent applicable fire, safety and building codes. Written dimensions shall have precedence over scaled dimensions. If a discrepancy is discovered as to which is correct, the fabricator shall contact Nina van Styrum to determine.

# 1 rhythm stories

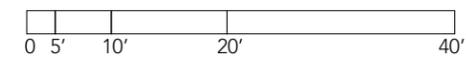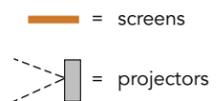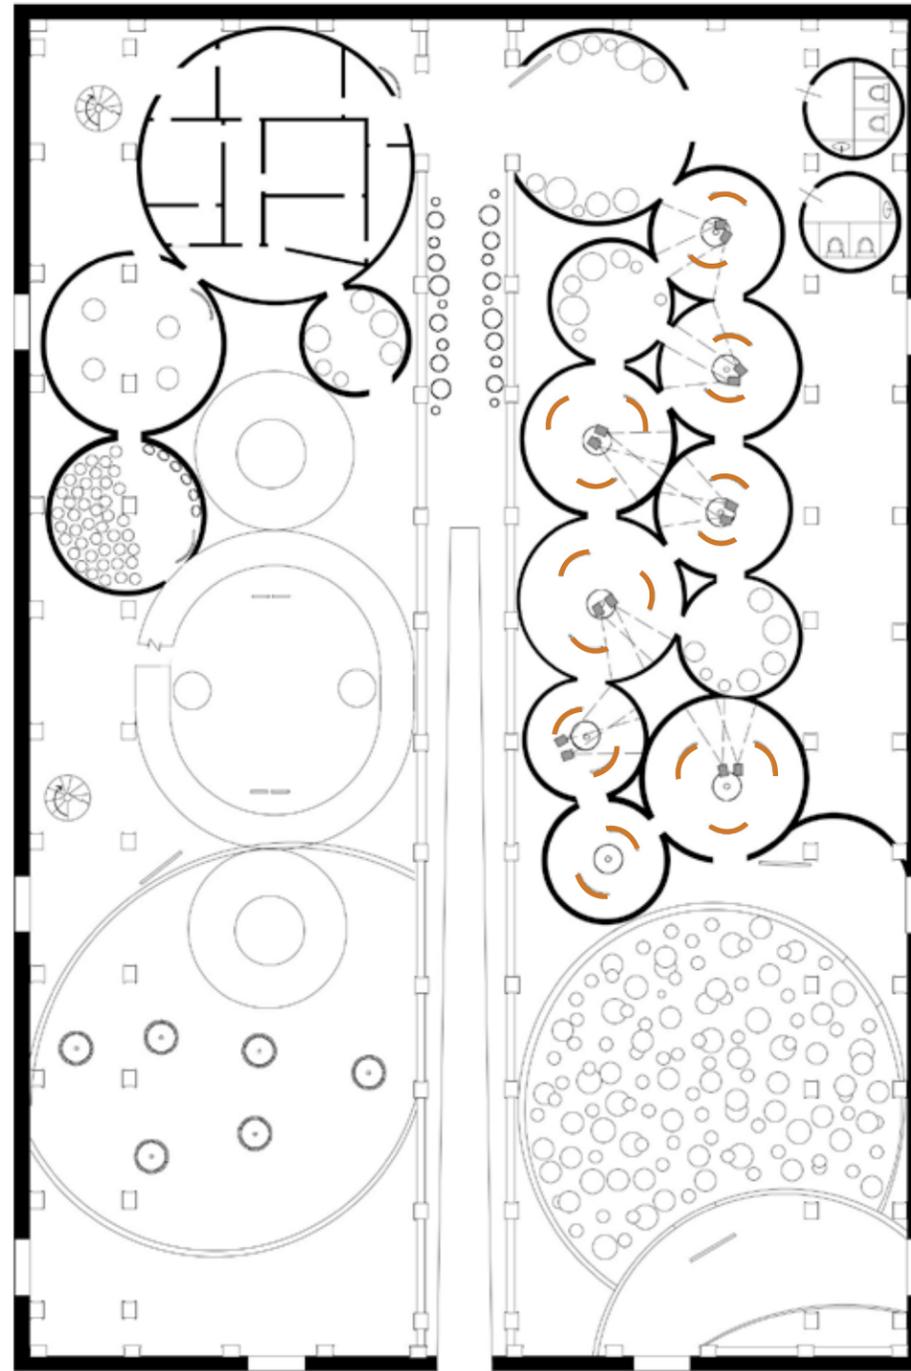

project title



drawing title

reflected ceilings plan with projectors & screens

date

12/08/2017

drawn by

Nina van Styrum  
Fall 2017

drawing number

EX 00.69

scale

1'/32" = 1' - 0"


location map

-

## NOT FOR CONSTRUCTION

These design control drawings represent visual concepts and construction recommendations only. Nina van Styrum does not accept any responsibility for the structural appropriateness or integrity of completed scenic/exhibit structures, and no engineering specifications are implied herein. All materials and construction must comply with the most stringent applicable fire, safety and building codes. Written dimensions shall have precedence over scaled dimensions. If a discrepancy is discovered as to which is correct, the fabricator shall contact Nina van Styrum to determine.

# 1 rhythm stories

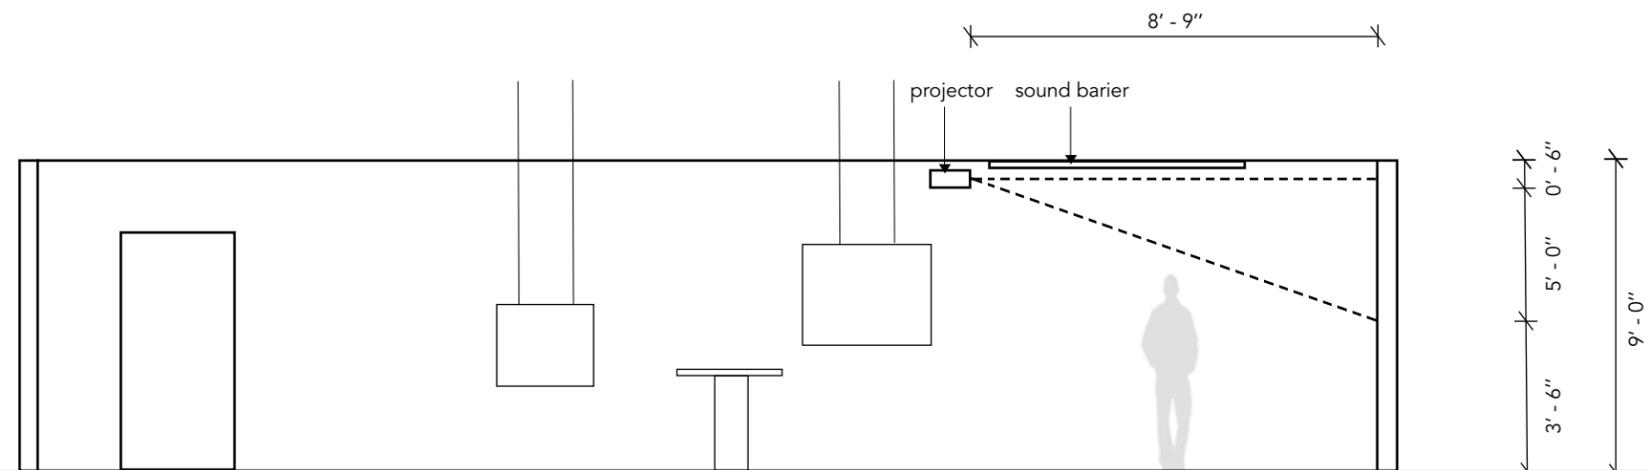

1 front elevation with projection  
scale 3/16" = 1' - 0"

project title



drawing title

front elevation projectors

date

12/08/2017

drawn by

Nina van Styrum  
Fall 2017


drawing number

EX 00.70

scale

1'/32" = 1' - 0"

location map

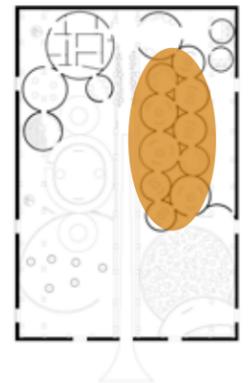

**NOT FOR CONSTRUCTION**

These design control drawings represent visual concepts and construction recommendations only. Nina van Styrum does not accept any responsibility for the structural appropriateness or integrity of completed scenic/exhibit structures, and no engineering specifications are implied herein. All materials and construction must comply with the most stringent applicable fire, safety and building codes. Written dimensions shall have precedence over scaled dimensions. If a discrepancy is discovered as to which is correct, the fabricator shall contact Nina van Styrum to determine.



**(digital) elements:**

- sound wave sensor
- decibel meter display
- one very long 'drum horn'

project title



drawing title

render outside

date

12/08/2017

drawn by

Nina van Styrum  
Fall 2017


drawing number

EX 00.71

scale

N/A

location map

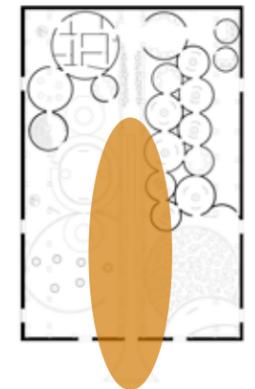

**NOT FOR CONSTRUCTION**

These design control drawings represent visual concepts and construction recommendations only. Nina van Styrum does not accept any responsibility for the structural appropriateness or integrity of completed scenic/exhibit structures, and no engineering specifications are implied herein. All materials and construction must comply with the most stringent applicable fire, safety and building codes. Written dimensions shall have precedence over scaled dimensions. If a discrepancy is discovered as to which is correct, the fabricator shall contact Nina van Styrum to determine.

project title



drawing title

detailed drawing drum horn

date

12/08/2017

drawn by

Nina van Styrum  
Fall 2017


drawing number

EX 00.72

scale


1/32" = 1' - 0"

location map

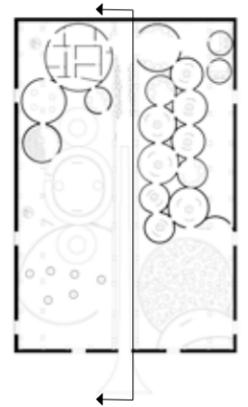


**NOT FOR CONSTRUCTION**

These design control drawings represent visual concepts and construction recommendations only. Nina van Styrum does not accept any responsibility for the structural appropriateness or integrity of completed scenic/exhibit structures, and no engineering specifications are implied herein. All materials and construction must comply with the most stringent applicable fire, safety and building codes. Written dimensions shall have precedence over scaled dimensions. If a discrepancy is discovered as to which is correct, the fabricator shall contact Nina van Styrum to determine.

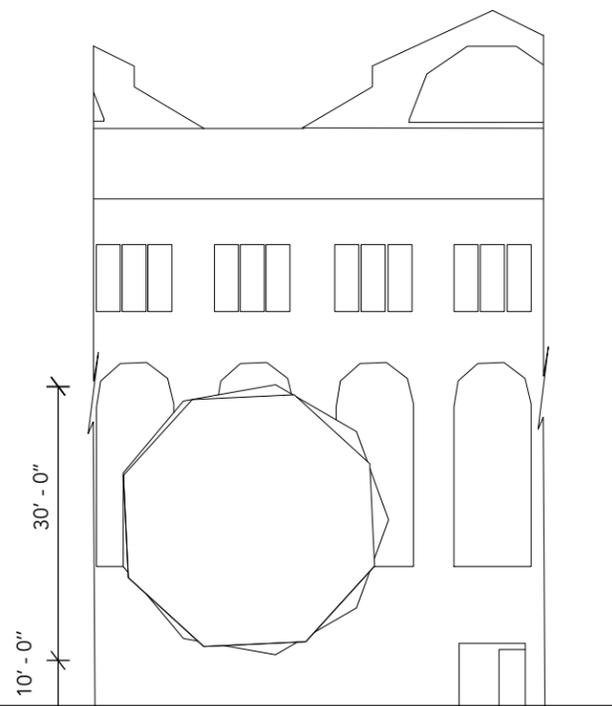


1 front elevation horn  
scale 1/32" = 1' - 0"

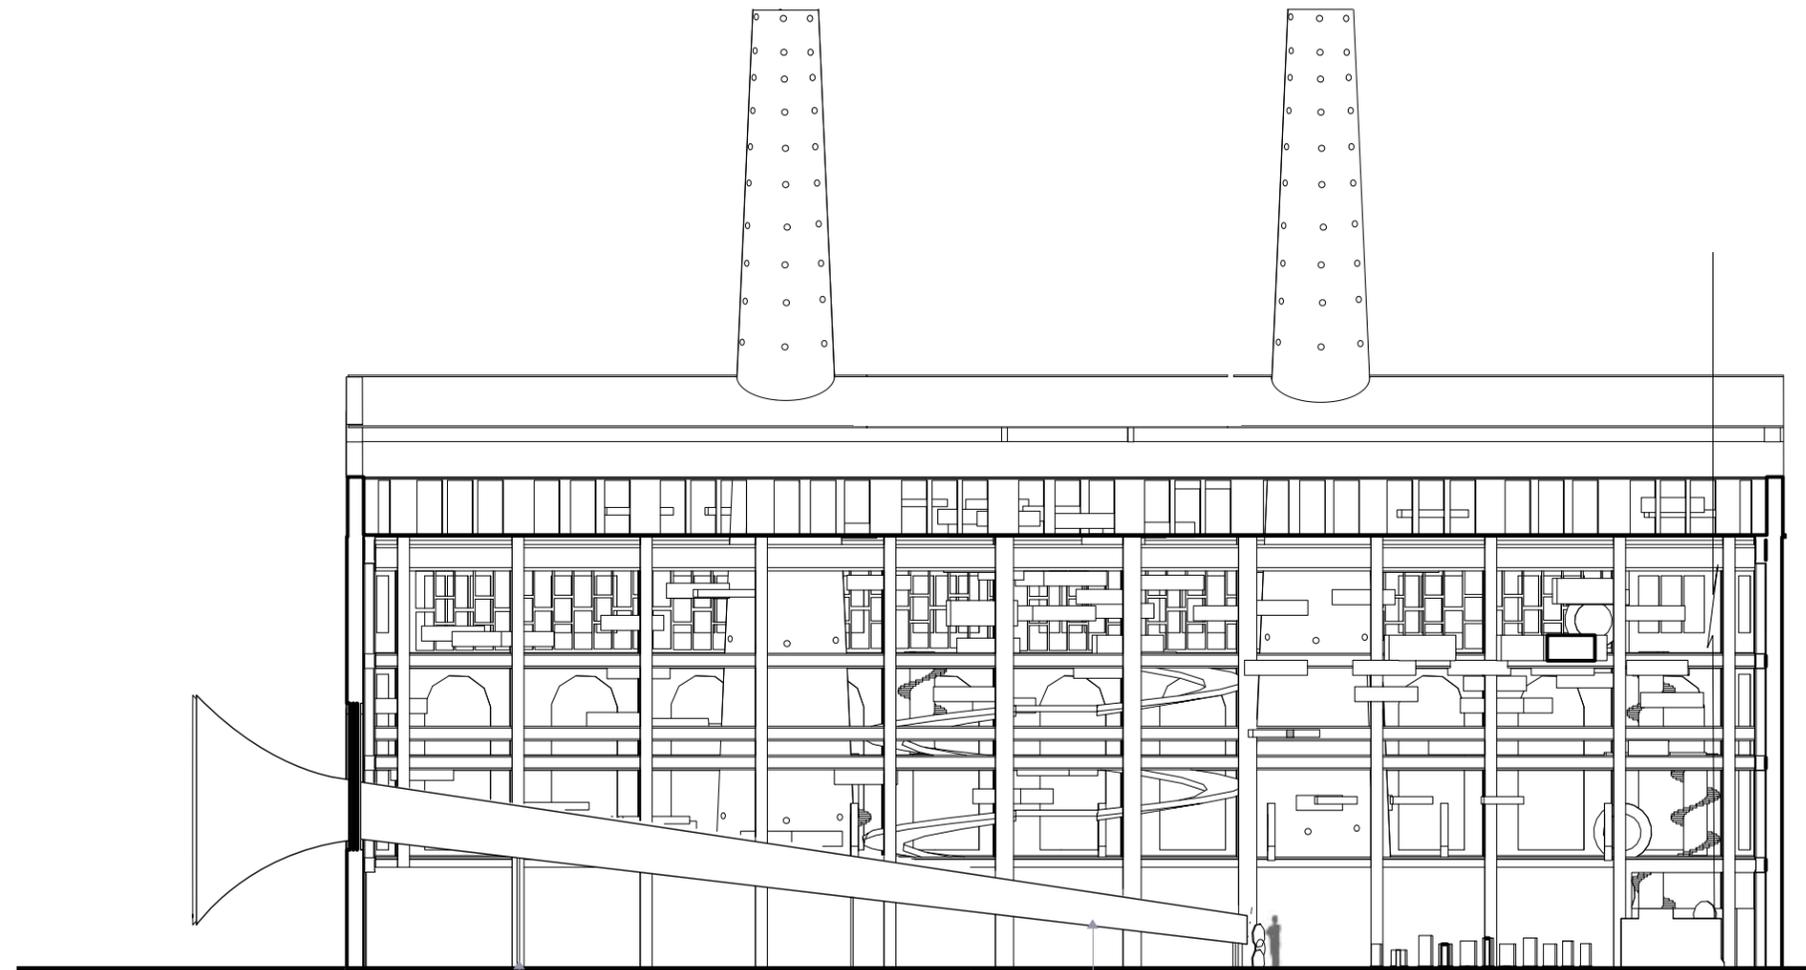

10' - 0"  
160' - 0"  
aluminum frame  
ALUM - 01  
steel columns to hold up the horn


2 section horn  
scale 1/32" = 1' - 0"

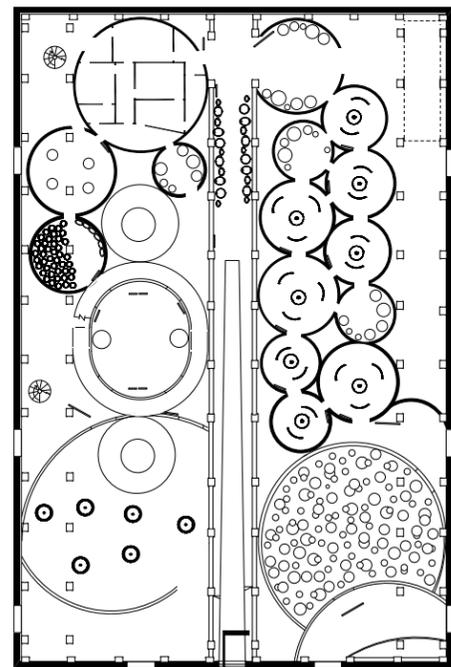

30' - 0"

1 detail - cutthrough of drum horn

10' - 0"

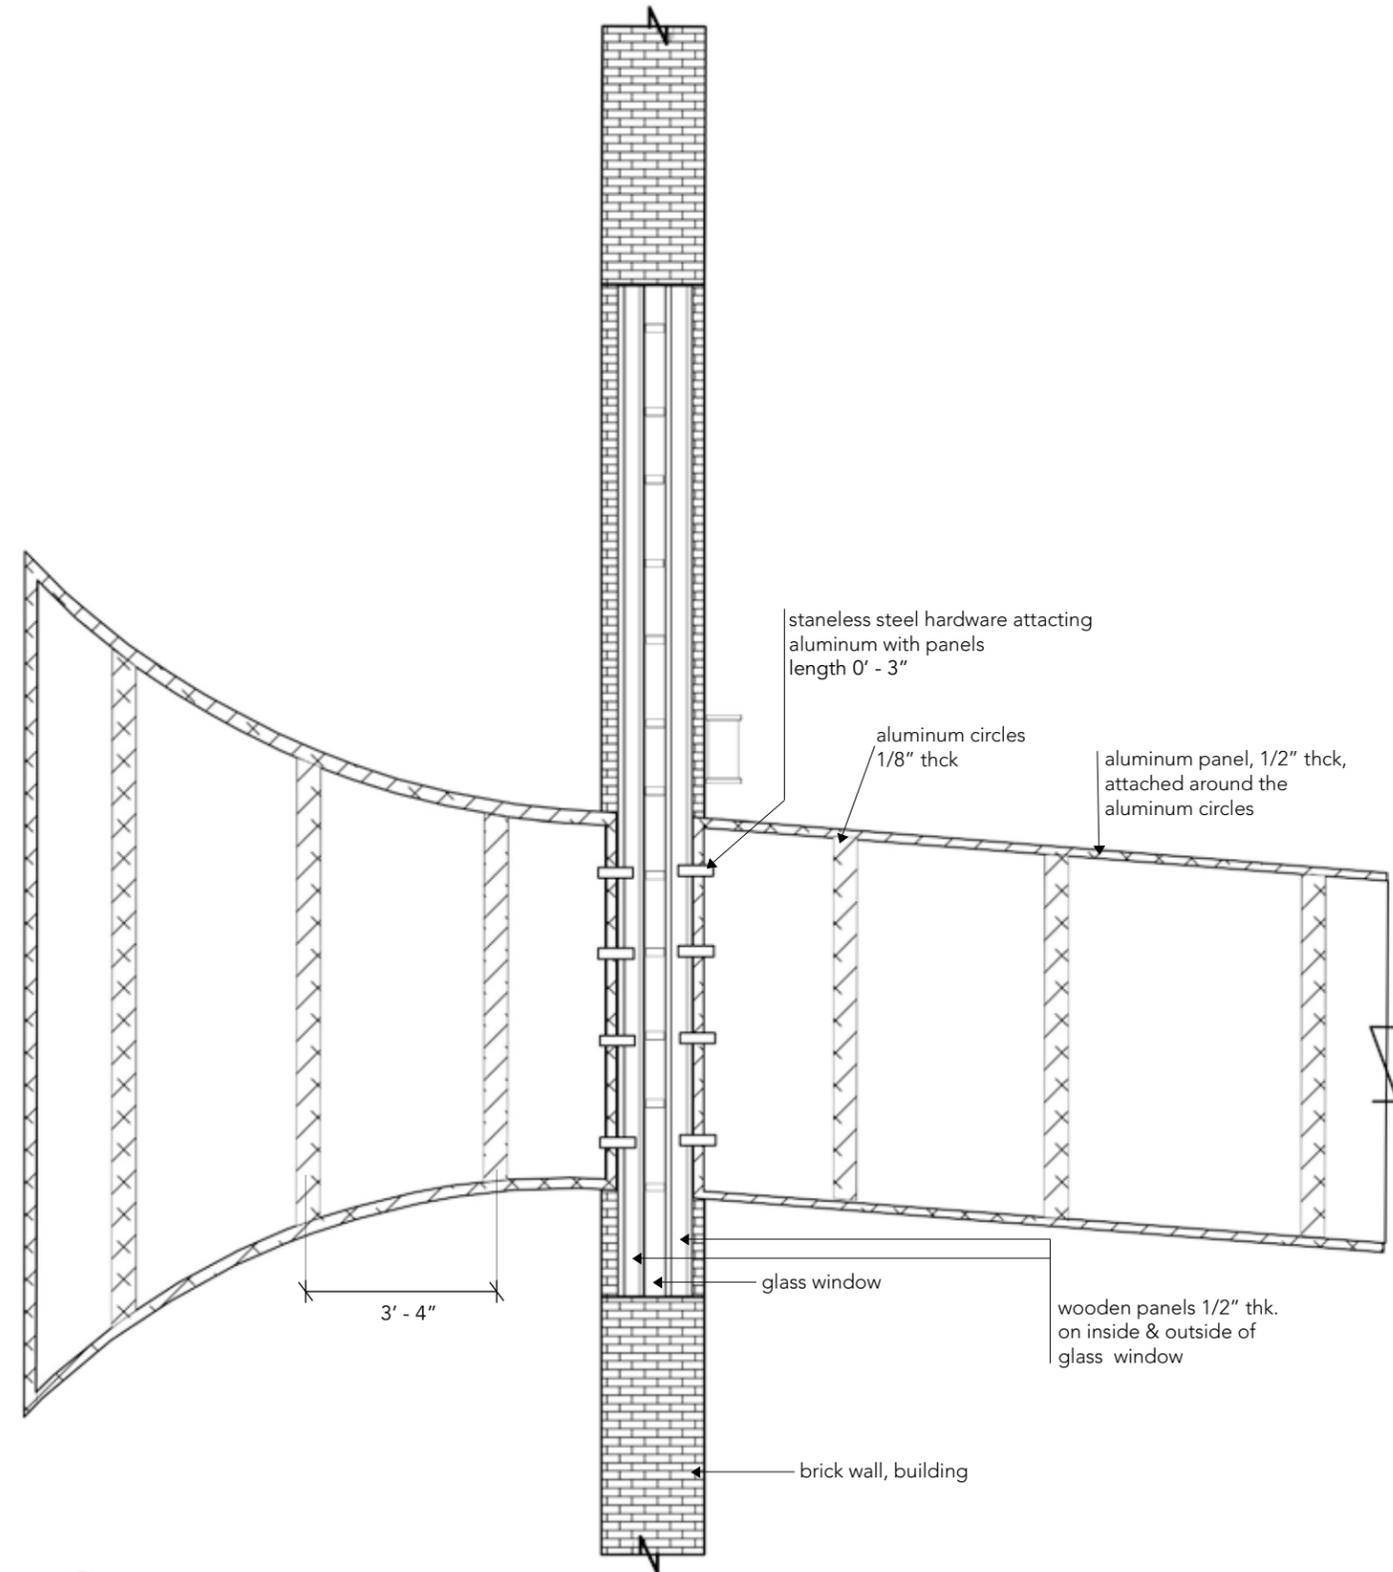

2 section cut  
scale 3/16" = 1' - 0"

project title



drawing title

detail of drum horn

date

12/08/2017

drawn by

Nina van Styrum  
Fall 2017


drawing number

EX 00.73

scale

3/16" = 1' - 0"

location map

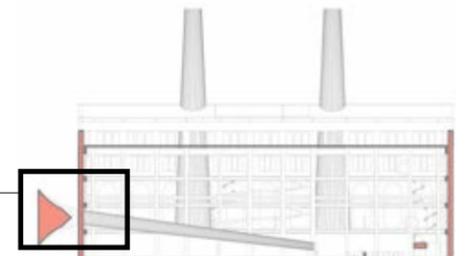

**NOT FOR CONSTRUCTION**

These design control drawings represent visual concepts and construction recommendations only. Nina van Styrum does not accept any responsibility for the structural appropriateness or integrity of completed scenic/exhibit structures, and no engineering specifications are implied herein. All materials and construction must comply with the most stringent applicable fire, safety and building codes. Written dimensions shall have precedence over scaled dimensions. If a discrepancy is discovered as to which is correct, the fabricator shall contact Nina van Styrum to determine.



**(digital) elements:**

- sensors
- drums
- lighting (on chimenies)
- colorie count machine

project title



drawing title

render - view from mezzanine

date

12/08/2017

drawn by

Nina van Styrum  
Fall 2017


drawing number

EX 00.74

scale


N/A

location map

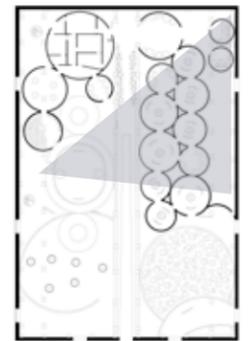

**NOT FOR CONSTRUCTION**

These design control drawings represent visual concepts and construction recommendations only. Nina van Styrum does not accept any responsibility for the structural appropriateness or integrity of completed scenic/exhibit structures, and no engineering specifications are implied herein. All materials and construction must comply with the most stringent applicable fire, safety and building codes. Written dimensions shall have precedence over scaled dimensions. If a discrepancy is discovered as to which is correct, the fabricator shall contact Nina van Styrum to determine.

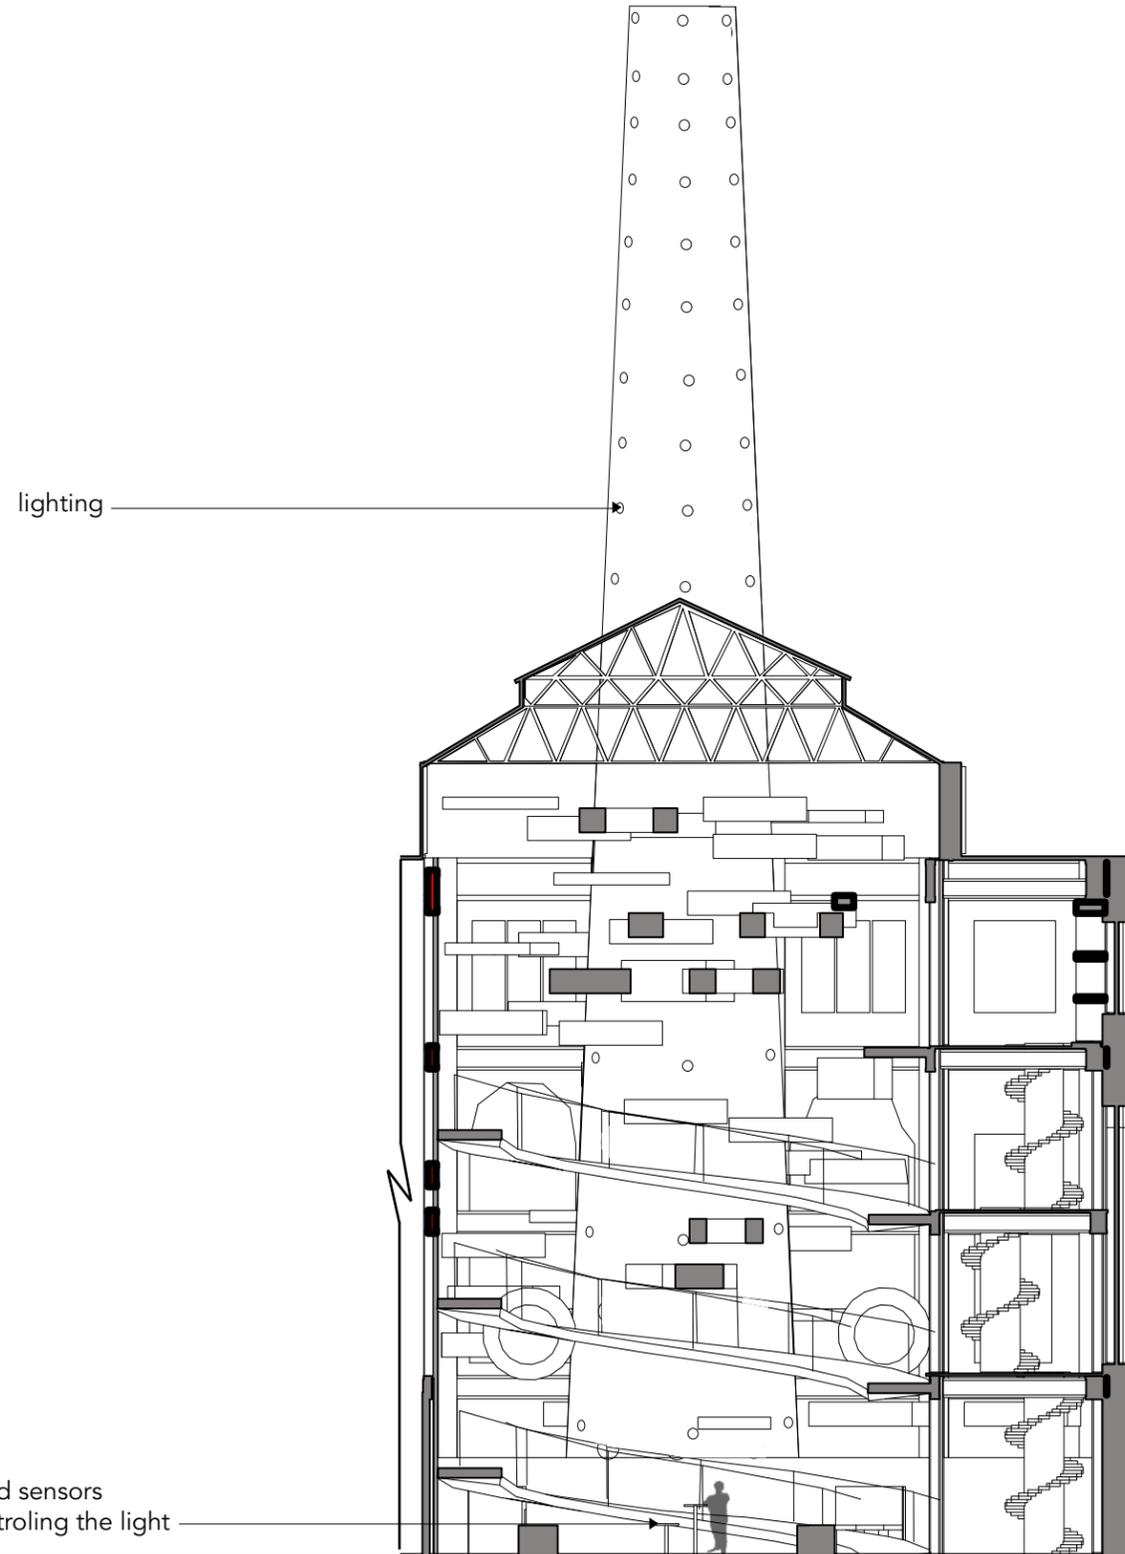

1 elevation ramp  
scale 1/32" = 1' - 0"

project title



drawing title

elevation section ramp

date

12/08/2017

drawn by

Nina van Styrum  
Fall 2017


drawing number

EX 00.75

scale


1/32 = 1" - 0'

location map

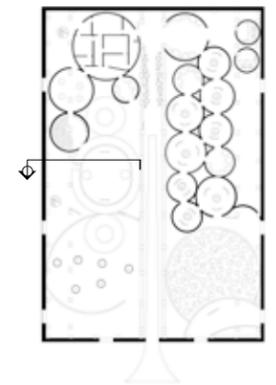


**NOT FOR CONSTRUCTION**


These design control drawings represent visual concepts and construction recommendations only. Nina van Styrum does not accept any responsibility for the structural appropriateness or integrity of completed scenic/exhibit structures, and no engineering specifications are implied herein. All materials and construction must comply with the most stringent applicable fire, safety and building codes. Written dimensions shall have precedence over scaled dimensions. If a discrepancy is discovered as to which is correct, the fabricator shall contact Nina van Styrum to determine.

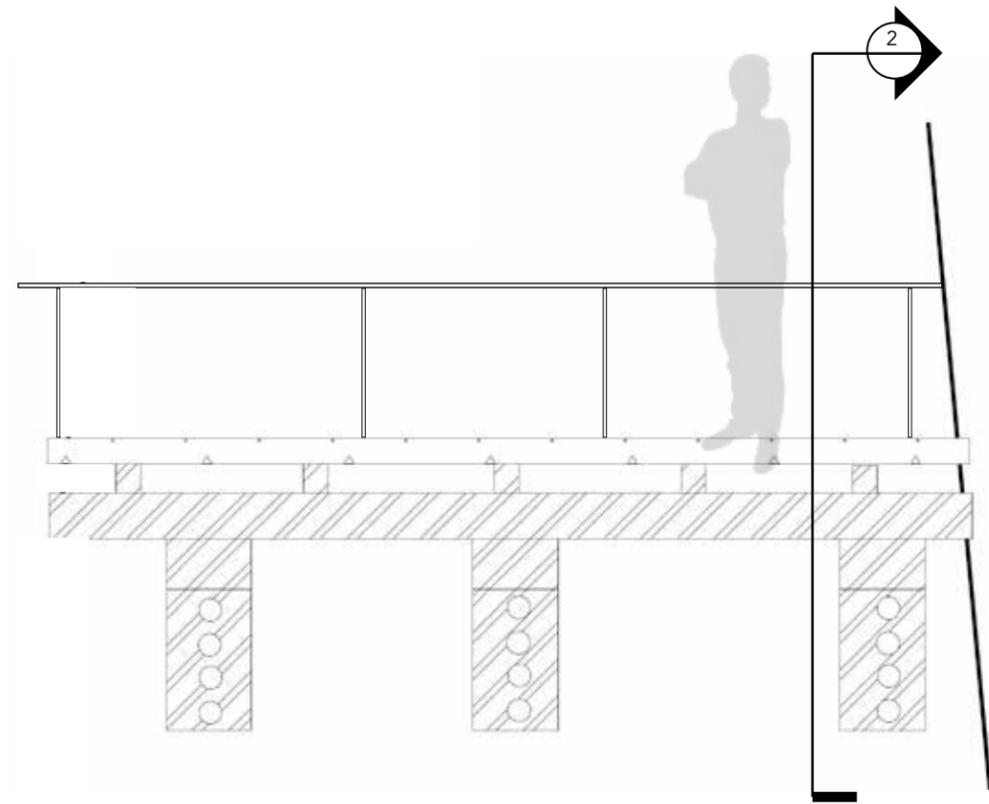

1 front elevation  
scale 3/8" = 1' - 0"

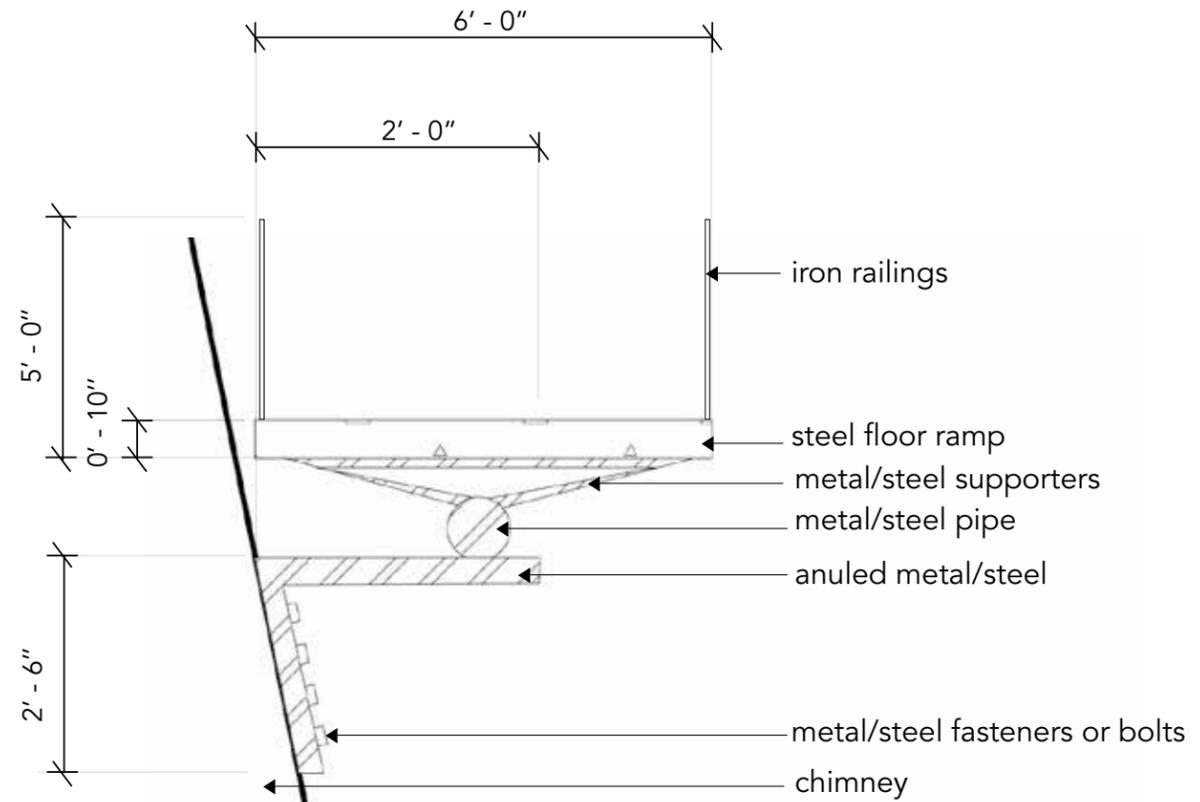

2 section cut  
scale 3/8" = 1' - 0"

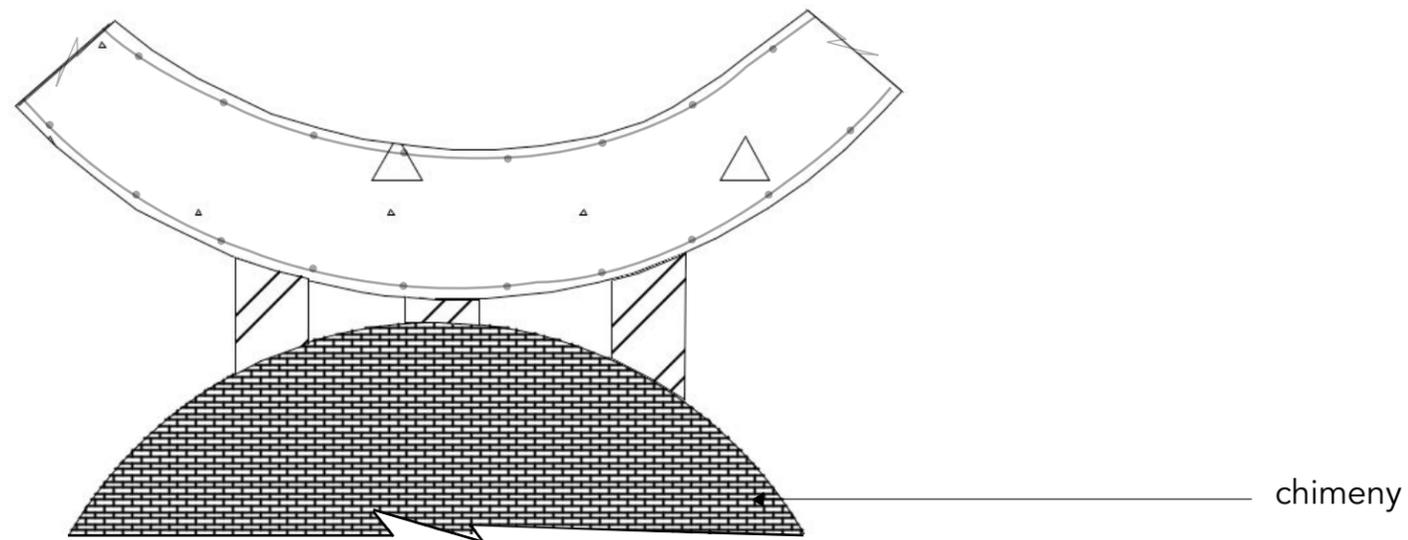

3 top view  
scale 3/8" = 1' - 0"

project title



drawing title

detail of ramp construction

date

12/08/2017

drawn by

Nina van Styrum  
Fall 2017


drawing number

EX 00.76

scale



3/8" = 1' - 0"

location map

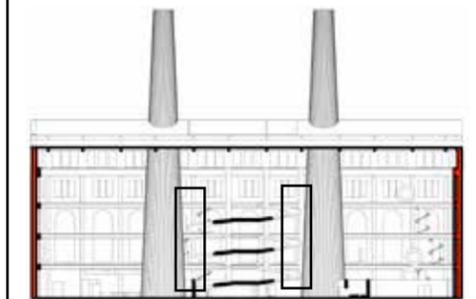

**NOT FOR CONSTRUCTION**

These design control drawings represent visual concepts and construction recommendations only. Nina van Styrum does not accept any responsibility for the structural appropriateness or integrity of completed scenic/exhibit structures, and no engineering specifications are implied herein. All materials and construction must comply with the most stringent applicable fire, safety and building codes. Written dimensions shall have precedence over scaled dimensions. If a discrepancy is discovered as to which is correct, the fabricator shall contact Nina van Styrum to determine.

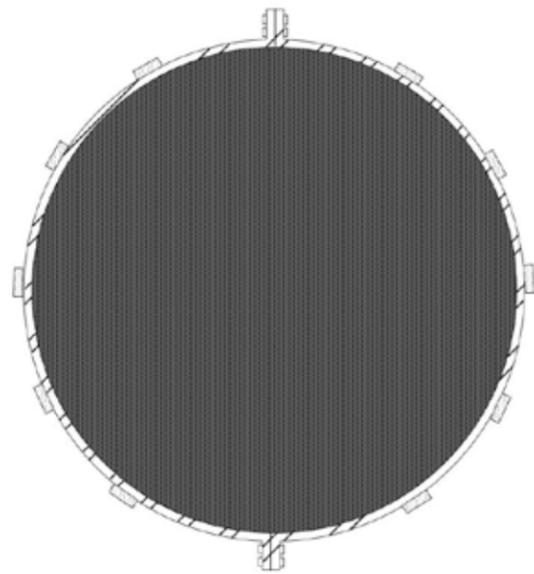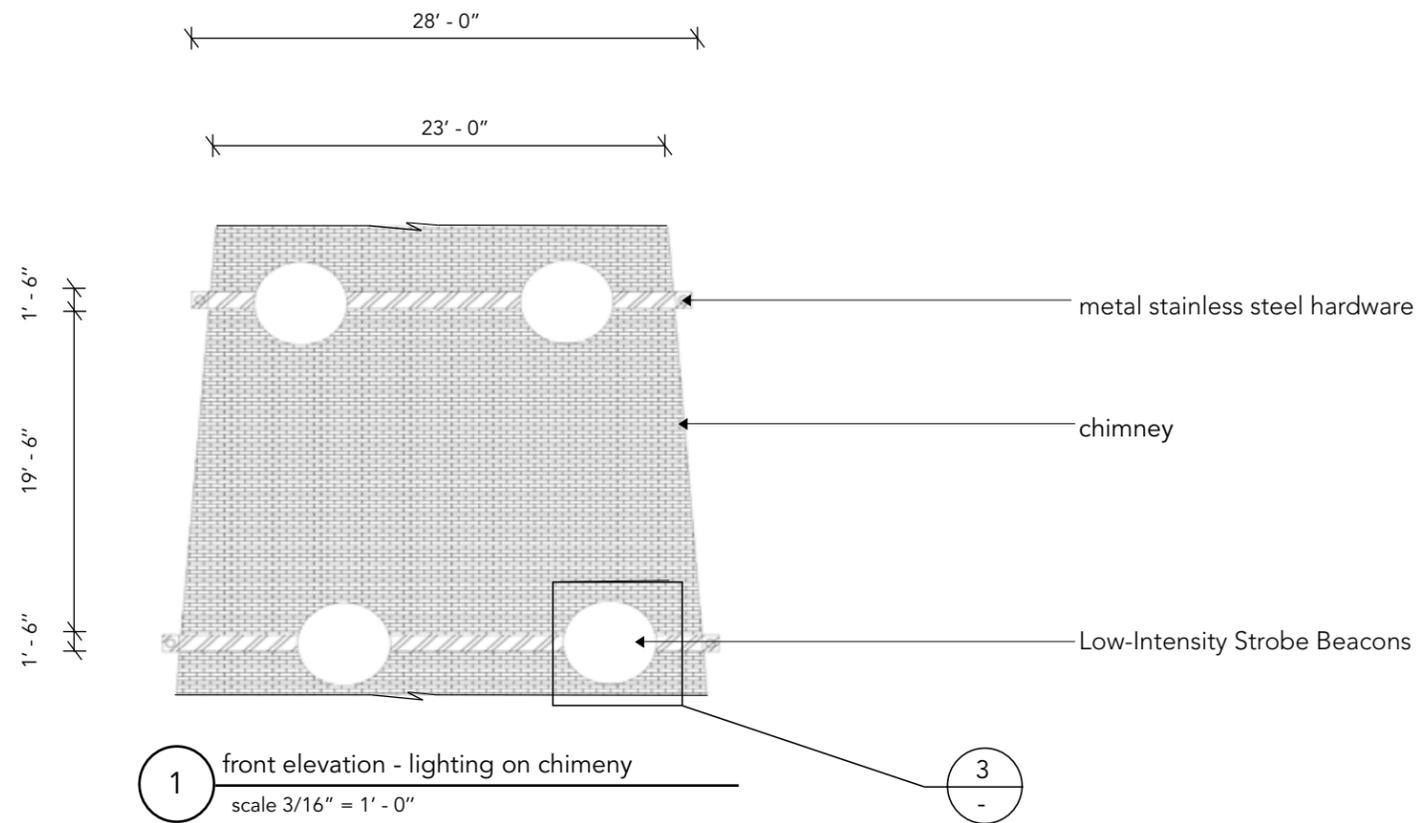

2 plan view  
scale 3/16" = 1' - 0"



3 ECCO Strobe Light 12/24v 65fpm 5.1"H - 6650A  
company: Ryder

project title



drawing title

lighting on chimney

date

12/08/2017

drawn by

Nina van Styrum  
Fall 2017


drawing number

EX 00.77

scale

3/16--" = 1' - 0"

location map

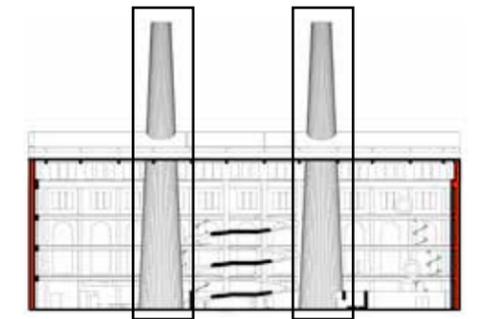

**NOT FOR CONSTRUCTION**

These design control drawings represent visual concepts and construction recommendations only. Nina van Styrum does not accept any responsibility for the structural appropriateness or integrity of completed scenic/exhibit structures, and no engineering specifications are implied herein. All materials and construction must comply with the most stringent applicable fire, safety and building codes. Written dimensions shall have precedence over scaled dimensions. If a discrepancy is discovered as to which is correct, the fabricator shall contact Nina van Styrum to determine.



- (digital) elements:**
- interactive tables
  - connecting point for beat bit
  - speakers
  - beat bit drop off

project title



drawing title

rhythm station

date

12/08/2017

drawn by

Nina van Styrum  
Fall 2017


drawing number

EX 00.78

scale

N/A

location map

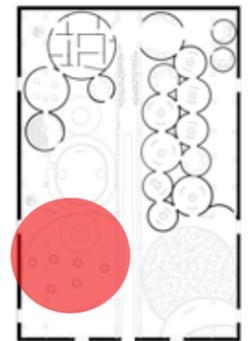


**NOT FOR CONSTRUCTION**


These design control drawings represent visual concepts and construction recommendations only. Nina van Styrum does not accept any responsibility for the structural appropriateness or integrity of completed scenic/exhibit structures, and no engineering specifications are implied herein. All materials and construction must comply with the most stringent applicable fire, safety and building codes. Written dimensions shall have precedence over scaled dimensions. If a discrepancy is discovered as to which is correct, the fabricator shall contact Nina van Styrum to determine.

# 3 rhythm stations


labels & focus sound

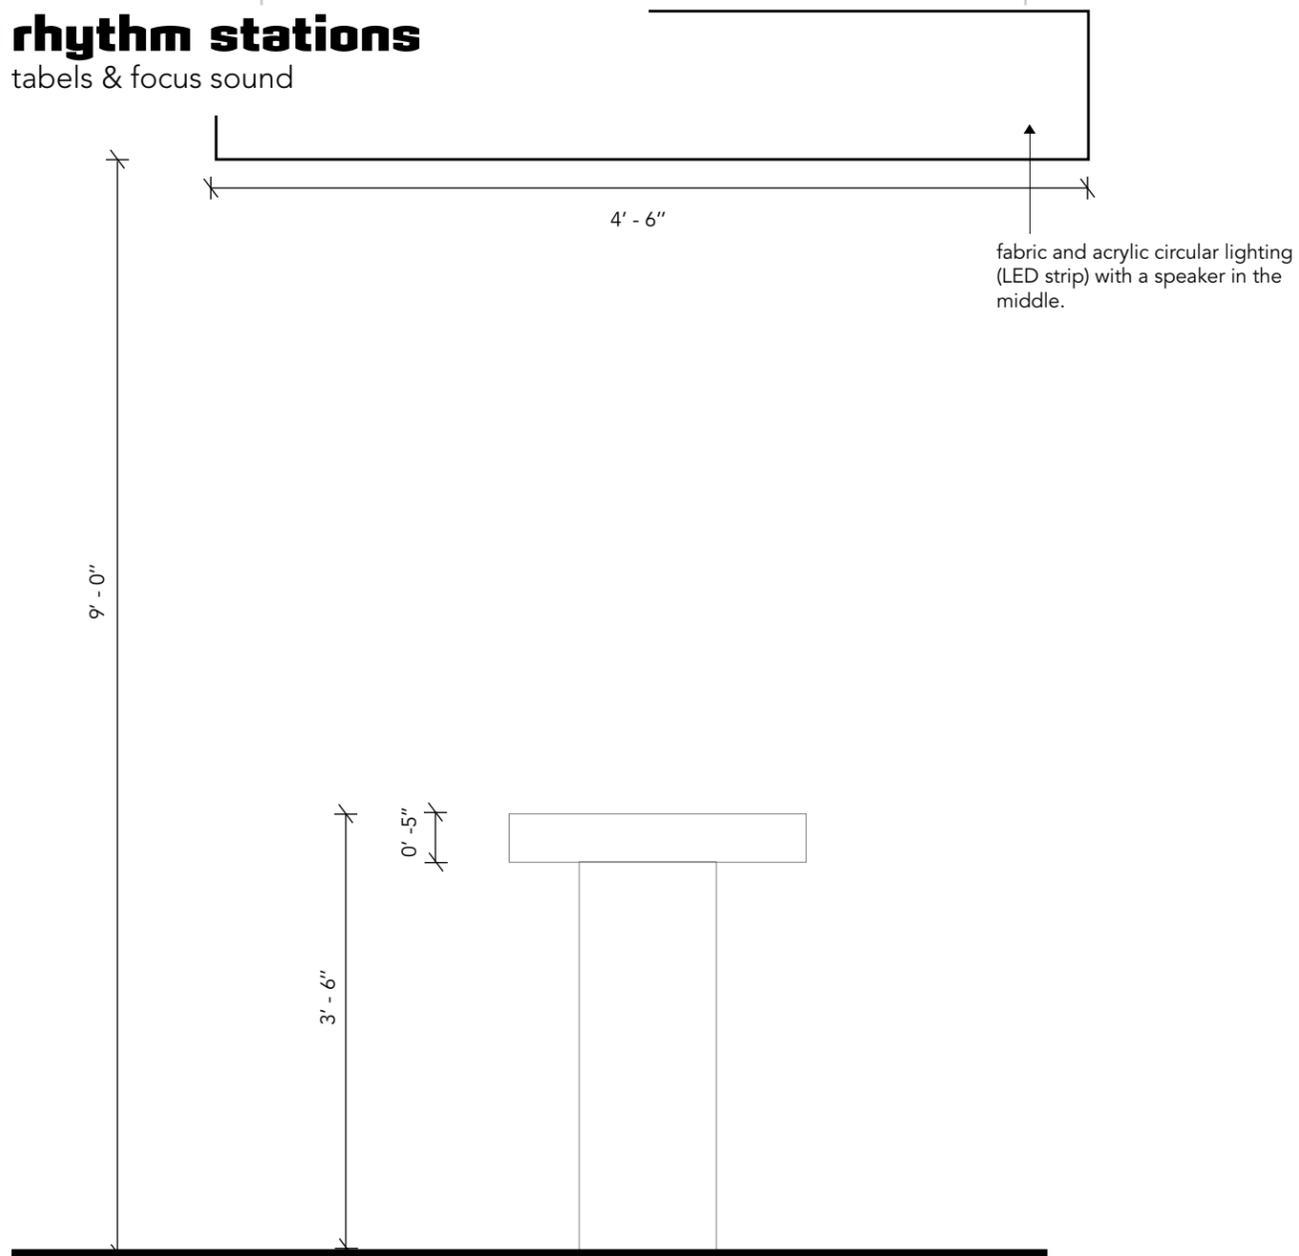


1 front elevation  
scale 3/4" = 1' - 0"

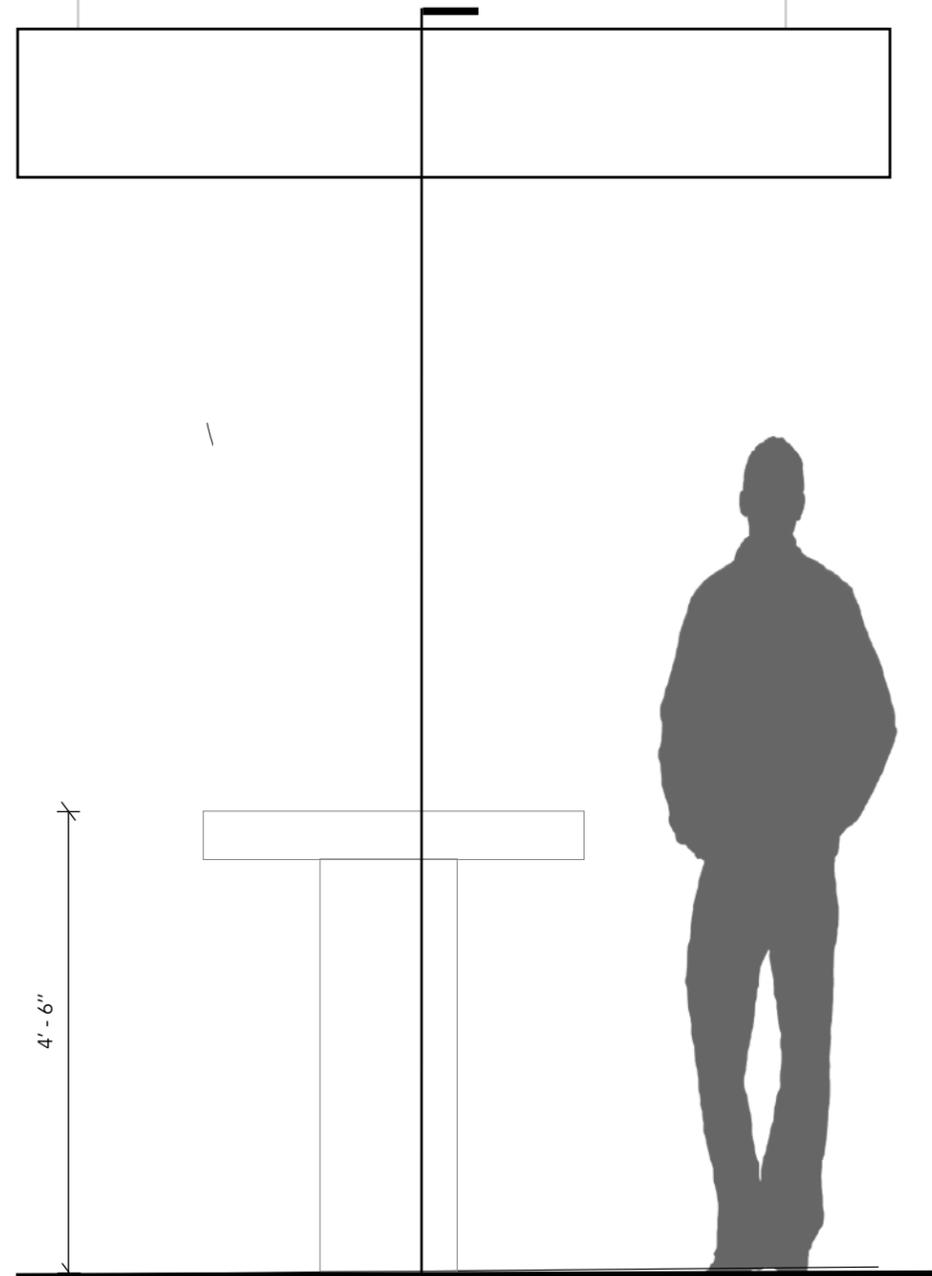

3 front elevation  
scale 3/4" = 1' - 0"

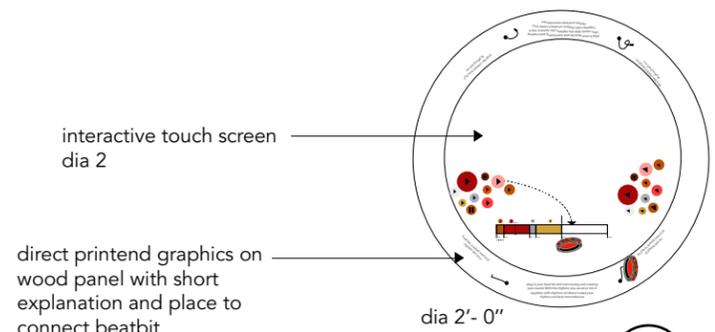

2 plan view  
scale 3/4" = 1' - 0"

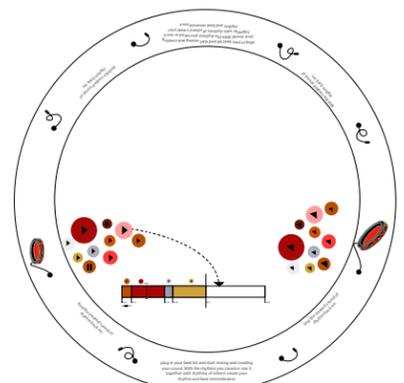

4 plan view  
scale 3/4" = 1' - 0"

project title



drawing title

3 rhythm station - interactive table

date

12/08/2017

drawn by

Nina van Styrum  
Fall 2017


drawing number

EX 00.79

scale

3/4" = 1' - 0"

location map

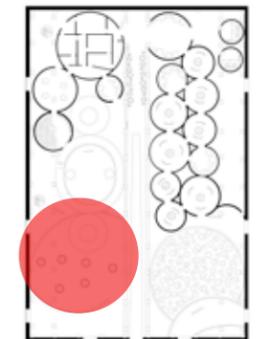


## NOT FOR CONSTRUCTION


These design control drawings represent visual concepts and construction recommendations only. Nina van Styrum does not accept any responsibility for the structural appropriateness or integrity of completed scenic/exhibit structures, and no engineering specifications are implied herein. All materials and construction must comply with the most stringent applicable fire, safety and building codes. Written dimensions shall have precedence over scaled dimensions. If a discrepancy is discovered as to which is correct, the fabricator shall contact Nina van Styrum to determine.

# 3 rhythm stations

tables & focus sound

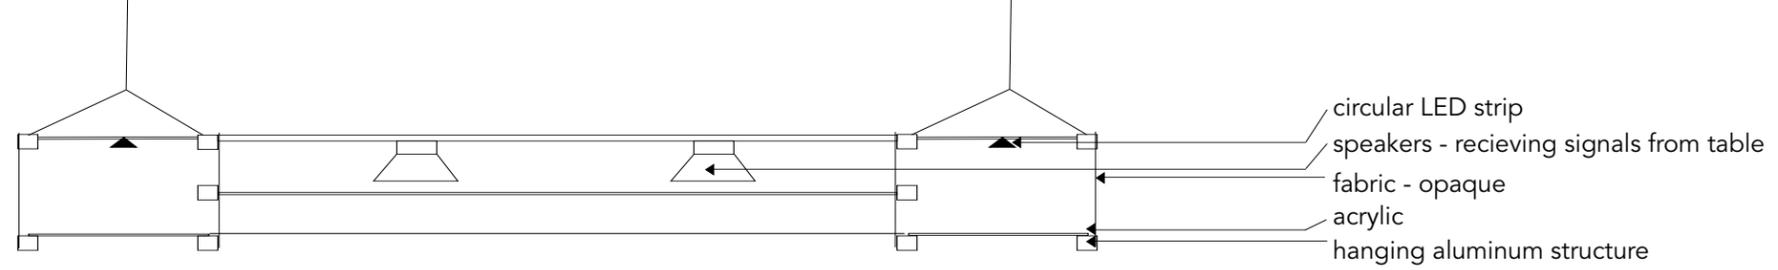

visitors can interact with table to mix and match sounds which will be heard through speaker.

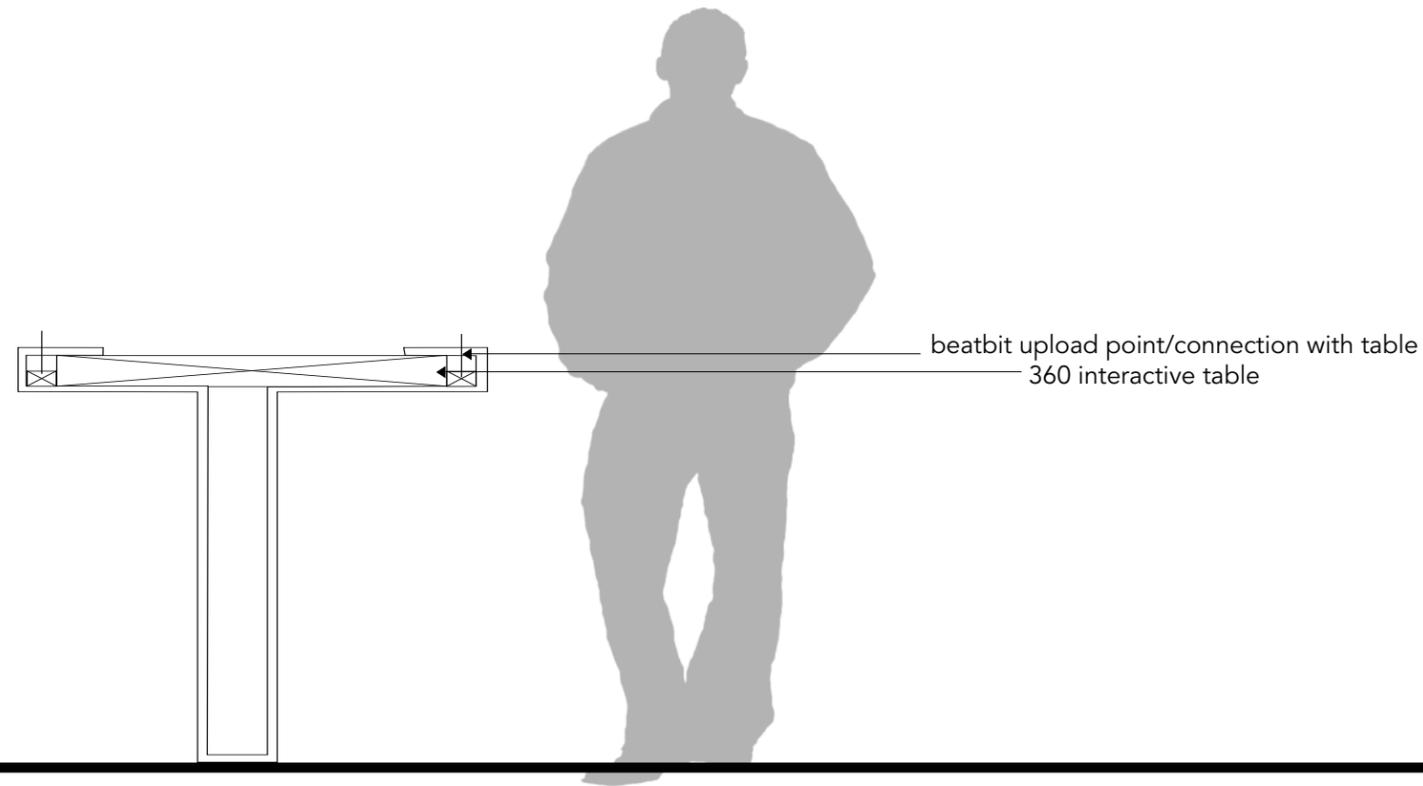

5 section cut  
scale 3/4" = 1' - 0"

**project title**

**drumming up**  
feel the rhythm

**drawing title**  
**3 rhythm station** - interactive table


**date**  
12/08/2017

**drawn by**  
Nina van Styrum  
Fall 2017

**drawing number**  
EX 00.80

**scale**  
3/4" = 1' - 0"

**location map**

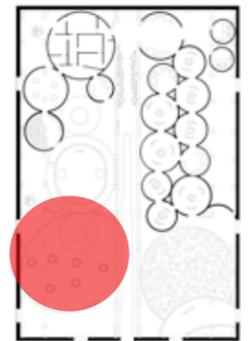

**NOT FOR CONSTRUCTION**

These design control drawings represent visual concepts and construction recommendations only. Nina van Styrum does not accept any responsibility for the structural appropriateness or integrity of completed scenic/exhibit structures, and no engineering specifications are implied herein. All materials and construction must comply with the most stringent applicable fire, safety and building codes. Written dimensions shall have precedence over scaled dimensions. If a discrepancy is discovered as to which is correct, the fabricator shall contact Nina van Styrum to determine.



360 interactive table from vispol.  
Image: vispol website